

DIST	COUNTY	ROUTE	KILOMETER TOTAL PROJECT	POST TOTAL PROJECT	SHEET No	TOTAL SHEETS
04	SF	80	13.2/13.9		138 S1	1204

6/12/08
REGISTERED ELECTRICAL ENGINEER DATE

REGISTERED PROFESSIONAL ENGINEER
FADI WALIEDDINE
No. 11465
Exp. 12/31/2009
ELECTRICAL
STATE OF CALIFORNIA

PLANS APPROVAL DATE

PB AMERICAS, Inc.
A Parsons Brinckerhoff Company
303 Second St., Suite 700N
San Francisco, CA 94107-1317

The State of California or its officers or agents shall not be responsible for the accuracy or completeness of electronic copies of this plan sheet.

Caltrans now has a web site! To get to the web site, go to <http://www.dot.ca.gov>

WESTBOUND		CONDUIT NUMBERS	
(A)	Utility Panel, UP-108	4	4
(A1)	Main Breaker for (A2)	4	4
(A2)	15 kVA Transformer	4	4
(L)	TOS/COM-8WA Pull Box	4	4
(E)	Navigation Relay Cab. NAP-8	4	4
EASTBOUND		CONDUIT NUMBERS	
(F)	Utility Panel, UP-208	5	5
(F1)	Main Breaker for (F2)	5	5
(F2)	15 kVA Transformer	5	5
(F3)	Feeder Breaker for (F)	5	5
(G)	Lighting Panel LP-223	5	5
(G1)	Main Breaker for (G2)	5	5
(G2)	15 kVA Transformer	5	5
(G3)	Feeder Breaker for (G)	5	5
(J)	Telephone Terminal Box #TEL-8	5	5
(K)	Communication Terminal Box #COM-8	5	5
(M)	TOS/COM-8EA Pull Box	5	5

- SHEET NOTES:**
- 1 For electrical panel support details, see AS-sheet, AS-13, AS-13A, and AS-13B.
 - 2 Cable trays shall be without cover located below panel racks #1 and #2.
 - 3 600 V Stainless Steel wireway with cover.
 - 4 To prevent moisture from entering the enclosures, contractor to seal the end of conduit with an approved type of sealing compound after all cables are pulled. Empty conduit shall be capped for future use.
 - 5 See Detail 1 on Sheet E-71A.
- NOTES:**
- Equipment dimensions mounted at panel racks shall be verified by Contractor prior to purchase and installation.
 - The Contractor to provide fabricated tray cover over the conduits from cabinets. See sheet E-118 for locations.
 - (SP) Denotes spare pipe sleeve for 78 mm conduit. Contractor provide plug at each ends.

REQUEST FOR INFORMATION NOT ADDRESSED IN THIS CCO REMAIN IN FORCE					
0	10/30/08	SERVICE PLATFORM ELECTRICAL CHANGES	RR MP	RG FW	55
MARK	DATE	DESCRIPTIONS	BY	CH'D	CCO#
REVISIONS					


CONTRACT CHANGE ORDER NO. _____
SHEET _____ OF _____

PIPE SLEEVE ELEVATION Y-Y
SCALE 1:20

DETAILS
SAS SUPERSTRUCTURE ROADWAY WESTBOUND
PLATFORM 8 ARRANGEMENT
SCALE AS NOTED

THIS PLAN IS ACCURATE FOR ELECTRICAL WORK ONLY.

ALL DIMENSIONS ARE IN MILLIMETERS UNLESS OTHERWISE SHOWN.

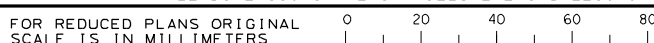

DGN FILE => T:\13103\MSVpse\SAS Struc\CCO\SAS CC055\2008-10-10 Issued for Submittal\04-0120f1_0138S01.dgn
USERNAME => ilorico
CU 04251
EA 0120F1

STATE OF CALIFORNIA - DEPARTMENT OF TRANSPORTATION

Caltrans

DESIGN OVERSIGHT
BEHZAD GOLEMOHAMMADI

DESIGNED BY
JP

CHECKED BY
BL

REVISIONS

DATE	BY	REVISION
7/01	JP	DESIGNED
12/01	BL	CHECKED

REVISOR

DATE	BY	REVISION
7/01	JP	DESIGNED
12/01	BL	CHECKED

DATE PLOTTED => 10/29/2008
TIME PLOTTED => 2:09:52 PM
LAST REVISION
00-00-00